




# SCHEDULE "C" - SEASONAL FACILITY LANDS

PLAN OF SURVEY OF  
PART OF LOT 4  
CONCESSION 4, N.K.R.  
GEOGRAPHIC TOWNSHIP OF NEEBING  
CITY OF THUNDER BAY  
DISTRICT OF THUNDER BAY

SCALE - 1:400  
0m 10m 20m

THE INTENDED PLOT SIZE OF THIS PLAN IS 610mm IN WIDTH BY 914mm IN HEIGHT WHEN PLOTTED AT A SCALE OF 1:400.

PARTS SCHEDULE				
PART	LOT	CONCESSION	P.N.	AREA
1				0.076 ha
2				0.636 ha
3				0.025 ha
4	PART OF LOT 4	4, N.K.R.	PART OF E2098-0067	14.4 m <sup>2</sup>
5				0.833 ha
6				0.143 ha
7			PART OF E2098-0066	0.011 ha

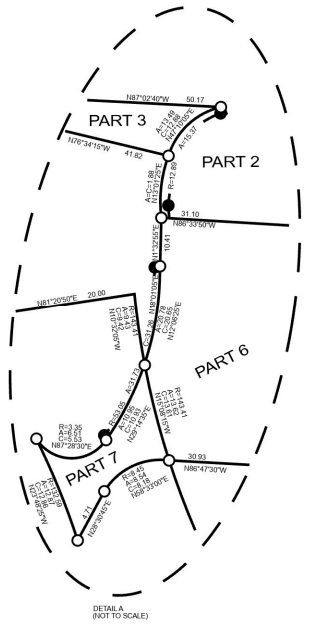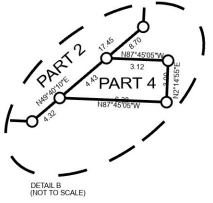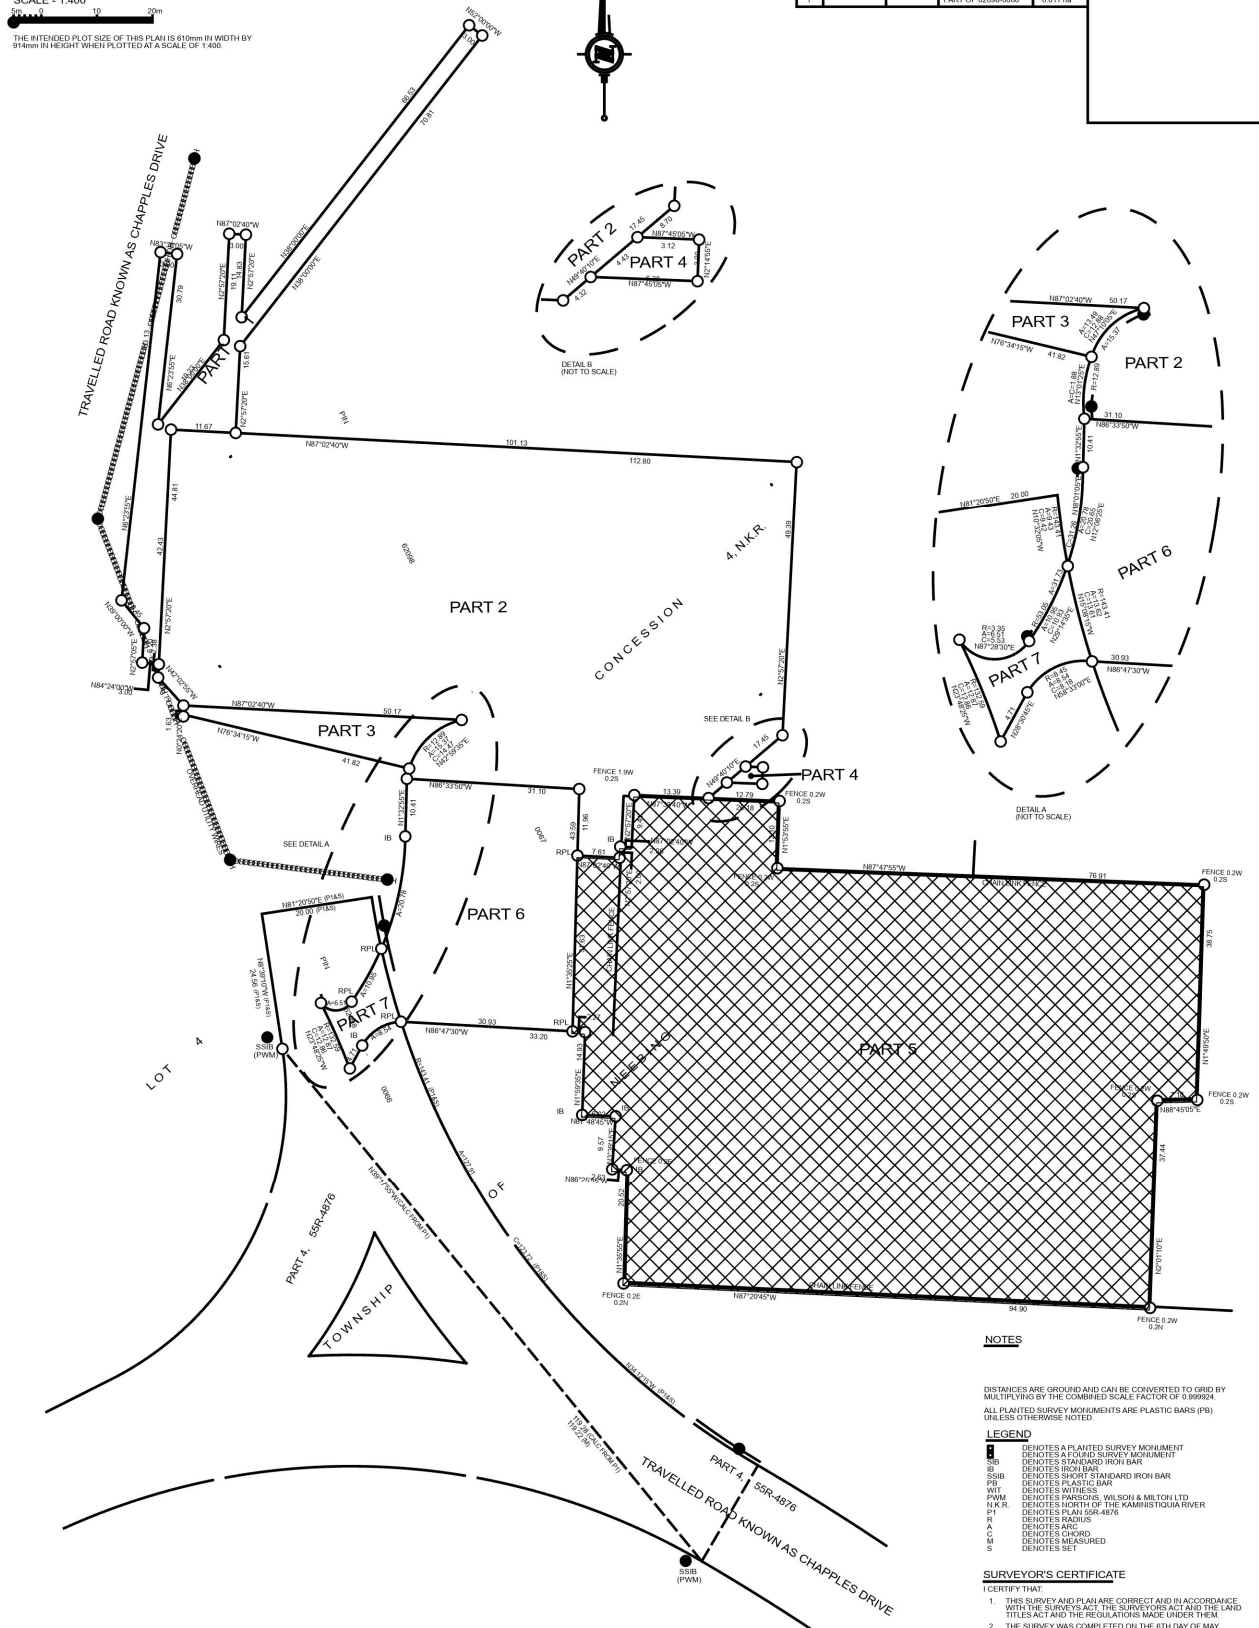

### NOTES

DISTANCES ARE GROUND AND CAN BE CONVERTED TO GRID BY MULTIPLYING BY THE COMBINED SCALE FACTOR OF 0.99904.  
ALL PLANTED SURVEY MONUMENTS ARE PLASTIC BARS (PB) UNLESS OTHERWISE NOTED.

### LEGEND

- DENOTES A PLANTED SURVEY MONUMENT
- DENOTES A FOLDED SURVEY MONUMENT
- DENOTES SQUARE IRON BAR
- DENOTES STANDARD IRON BAR
- DENOTES PLASTIC BAR
- DENOTES WITNESS
- DENOTES NORTH OF THE KAMINISTIGUIA RIVER
- DENOTES PLAN 158-4376
- DENOTES RADIUS
- DENOTES ARC
- DENOTES CHORD
- DENOTES MEASURED
- DENOTES SET

### SURVEYOR'S CERTIFICATE

- I CERTIFY THAT:
- THIS SURVEY AND PLAN ARE CORRECT AND IN ACCORDANCE WITH THE SURVEY ACT, THE SURVEYORS ACT AND THE LAND TITLES ACT AND THE REGULATIONS MADE UNDER THEM.
  - THE SURVEY WAS COMPLETED ON THE 6TH DAY OF MAY, 2021.

MAY 23 2021  
DATE

PETER SH HAWAT  
PETER SH HAWAT  
ONTARIO LAND SURVEYOR

Seasonal Facility

COORDINATES BELOW ARE DERIVED FROM GPS OBSERVATIONS USING THE PRECISE POINT POSITIONING SERVICE AND ARE REFERRED TO UTM ZONE 18 T (NAD83 CSRS2011).  
COORDINATES COMPLY WITH URBAN ABSOLUTE ACCURACY PER SEC 4(1) OF O. REG. 216/10

POINT ID	NORTHING	EASTING
A	5 362 622.98	331 968.07
B	5 362 615.03	331 892.57
C	5 362 699.56	331 925.09

COORDINATES CANNOT, IN THEMSELVES, BE USED TO RE-ESTABLISH CORNERS OR BOUNDARIES SHOWN ON THIS PLAN.

ROTATIONS APPLIED TO PLAN BEARINGS FOR BEARING COMPANIONS

PLAN	ROTATION
P1	1°16'07" CLOCKWISE

METRIC  
DISTANCES AND COORDINATES SHOWN ON THIS PLAN ARE IN METRES AND CAN BE CONVERTED TO FEET BY DIVIDING BY 0.3048  
AREAS SHOWN ON THIS PLAN ARE IN HECTARES AND CAN BE CONVERTED TO ACRES BY MULTIPLYING BY 2.471

**TBT ENGINEERING CONSULTING GROUP**  
TBT SURVEYORS INC. - A WHOLLY OWNED SUBSIDIARY OF TBT ENGINEERING LIMITED

1919 YONGE STREET, THUNDER BAY, ONTARIO P7B 1T9  
T: (807) 624-5160 F: (807) 624-5161 www.tbt.ca

DRAWN BY: PD CHECKED BY: PSH DATED